


theBODY

where we begin is where we shall inevitably end... WIND becomes

Hospital Design Competition Project | 2016 | Ningxia, China

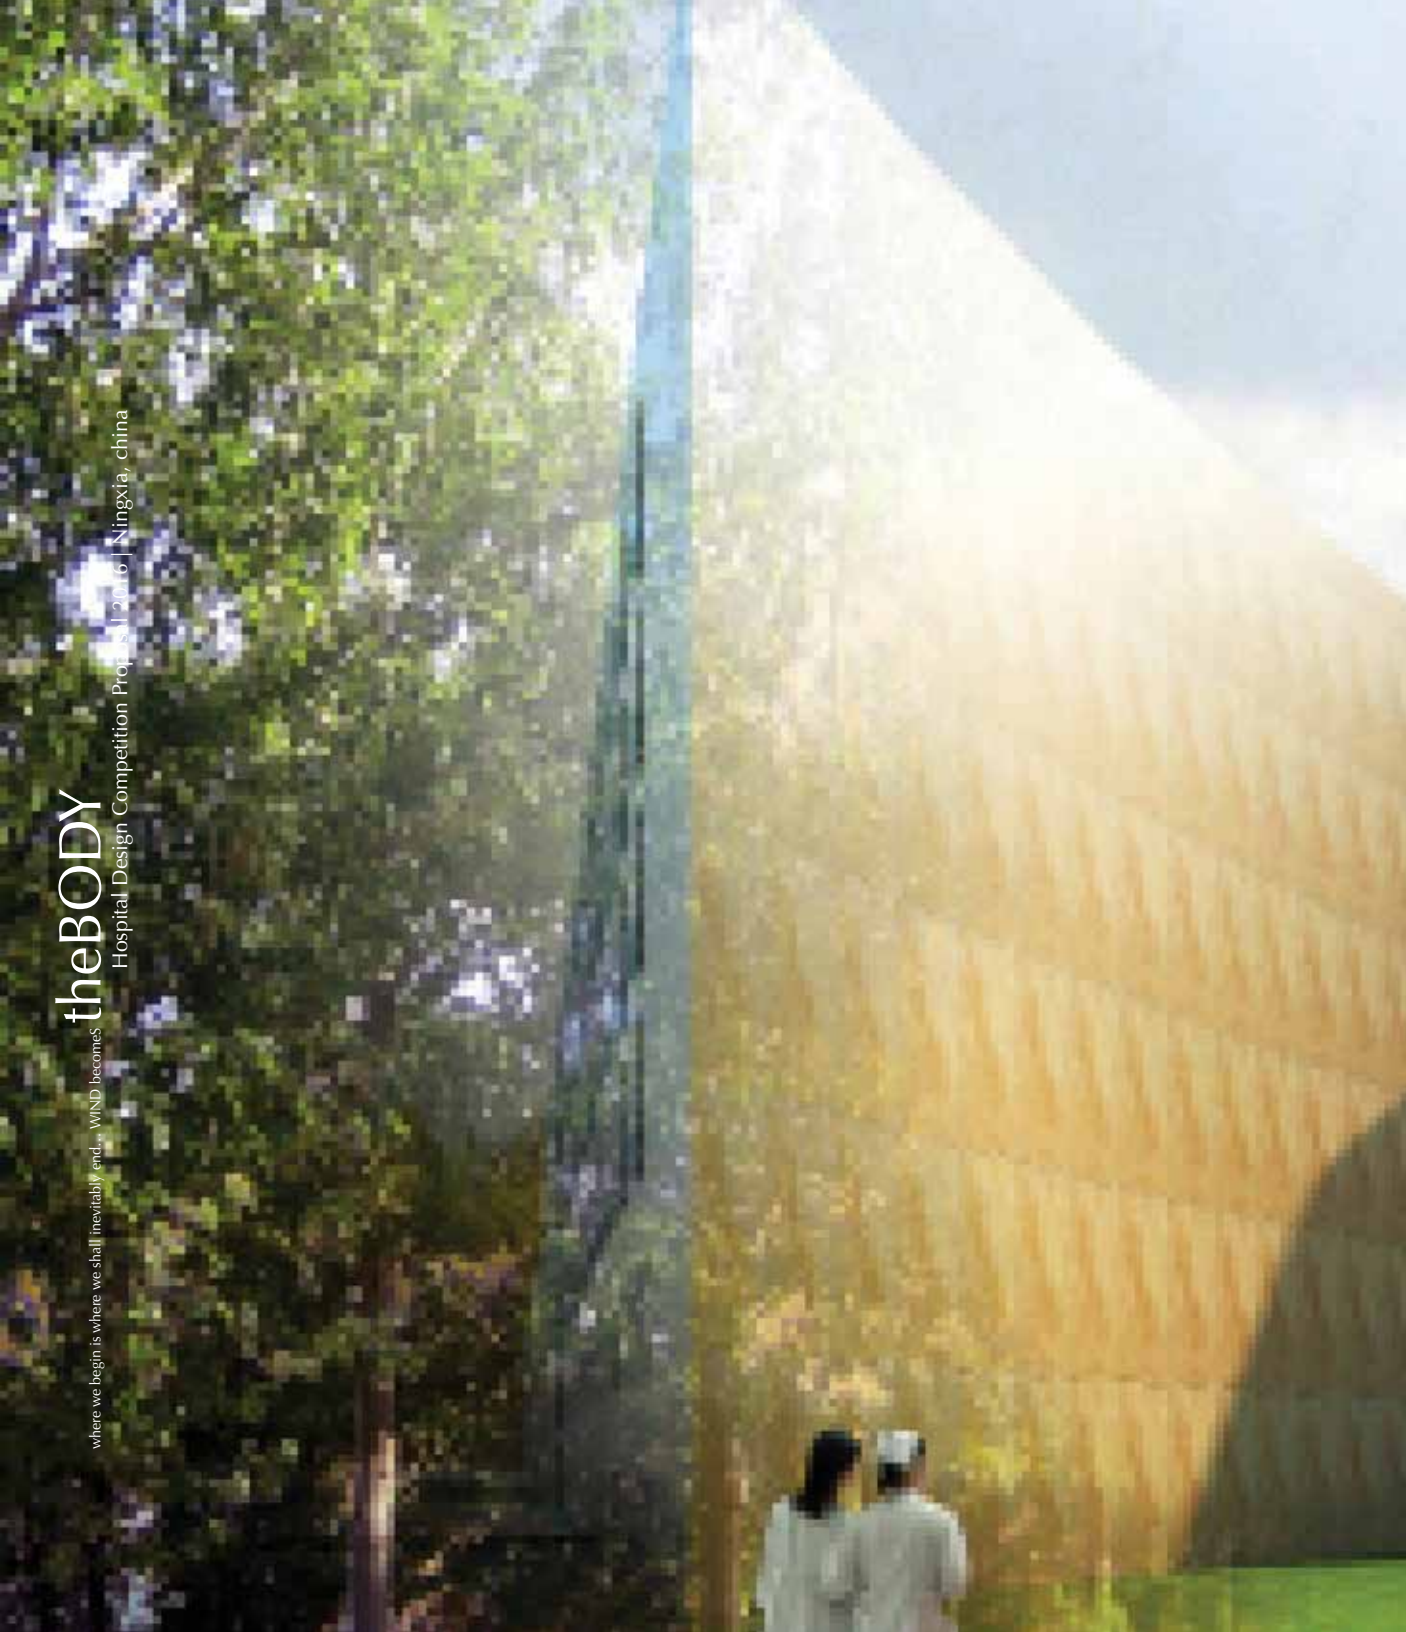

NingXia Medical Facility



theBODY


where we begin is where we shall inevitably end... WIND becomes



surfaceANALYSIS | WIND a sense of FILTERS that exist as WIND, LIGHT & ENERGY that form potential moments of the BODY...



NingXia Medical Facility

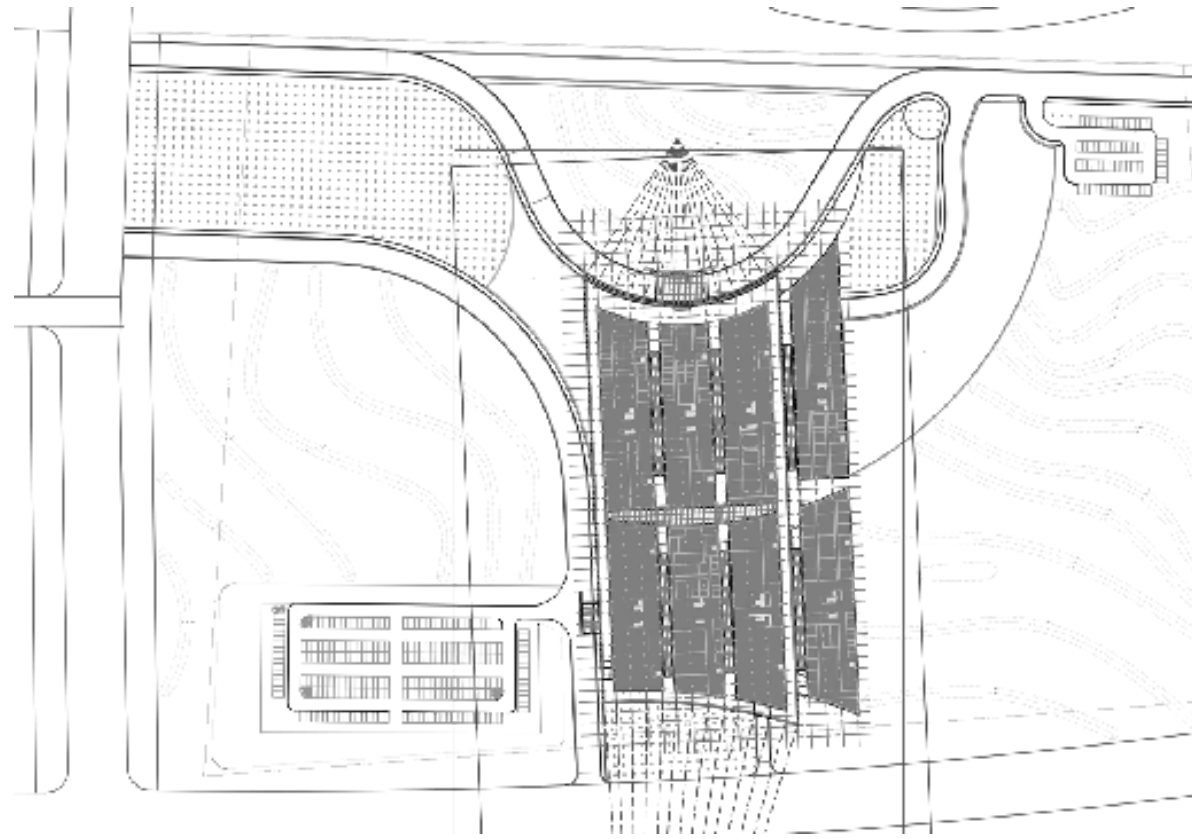

SITE PLAN | SCALE NTS




surfaceSCHEMA | Flow of energies about the site within the form...



NingXia Medical Facility


ideal form | form | energy and flow

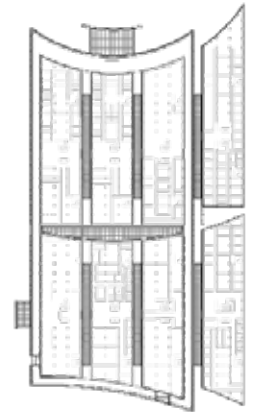

Level One Plan
NTS




Level Two Plan
NTS

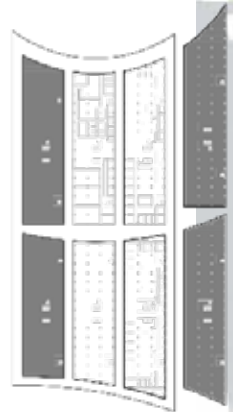

Level Four Plan
NTS




Level Seven Plan
NTS

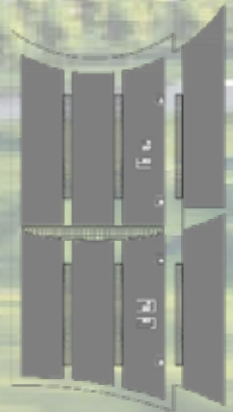


Roof Level Plan
NTS

surfaceSCHEMA | Building plans levels 1- 8 + Roof.

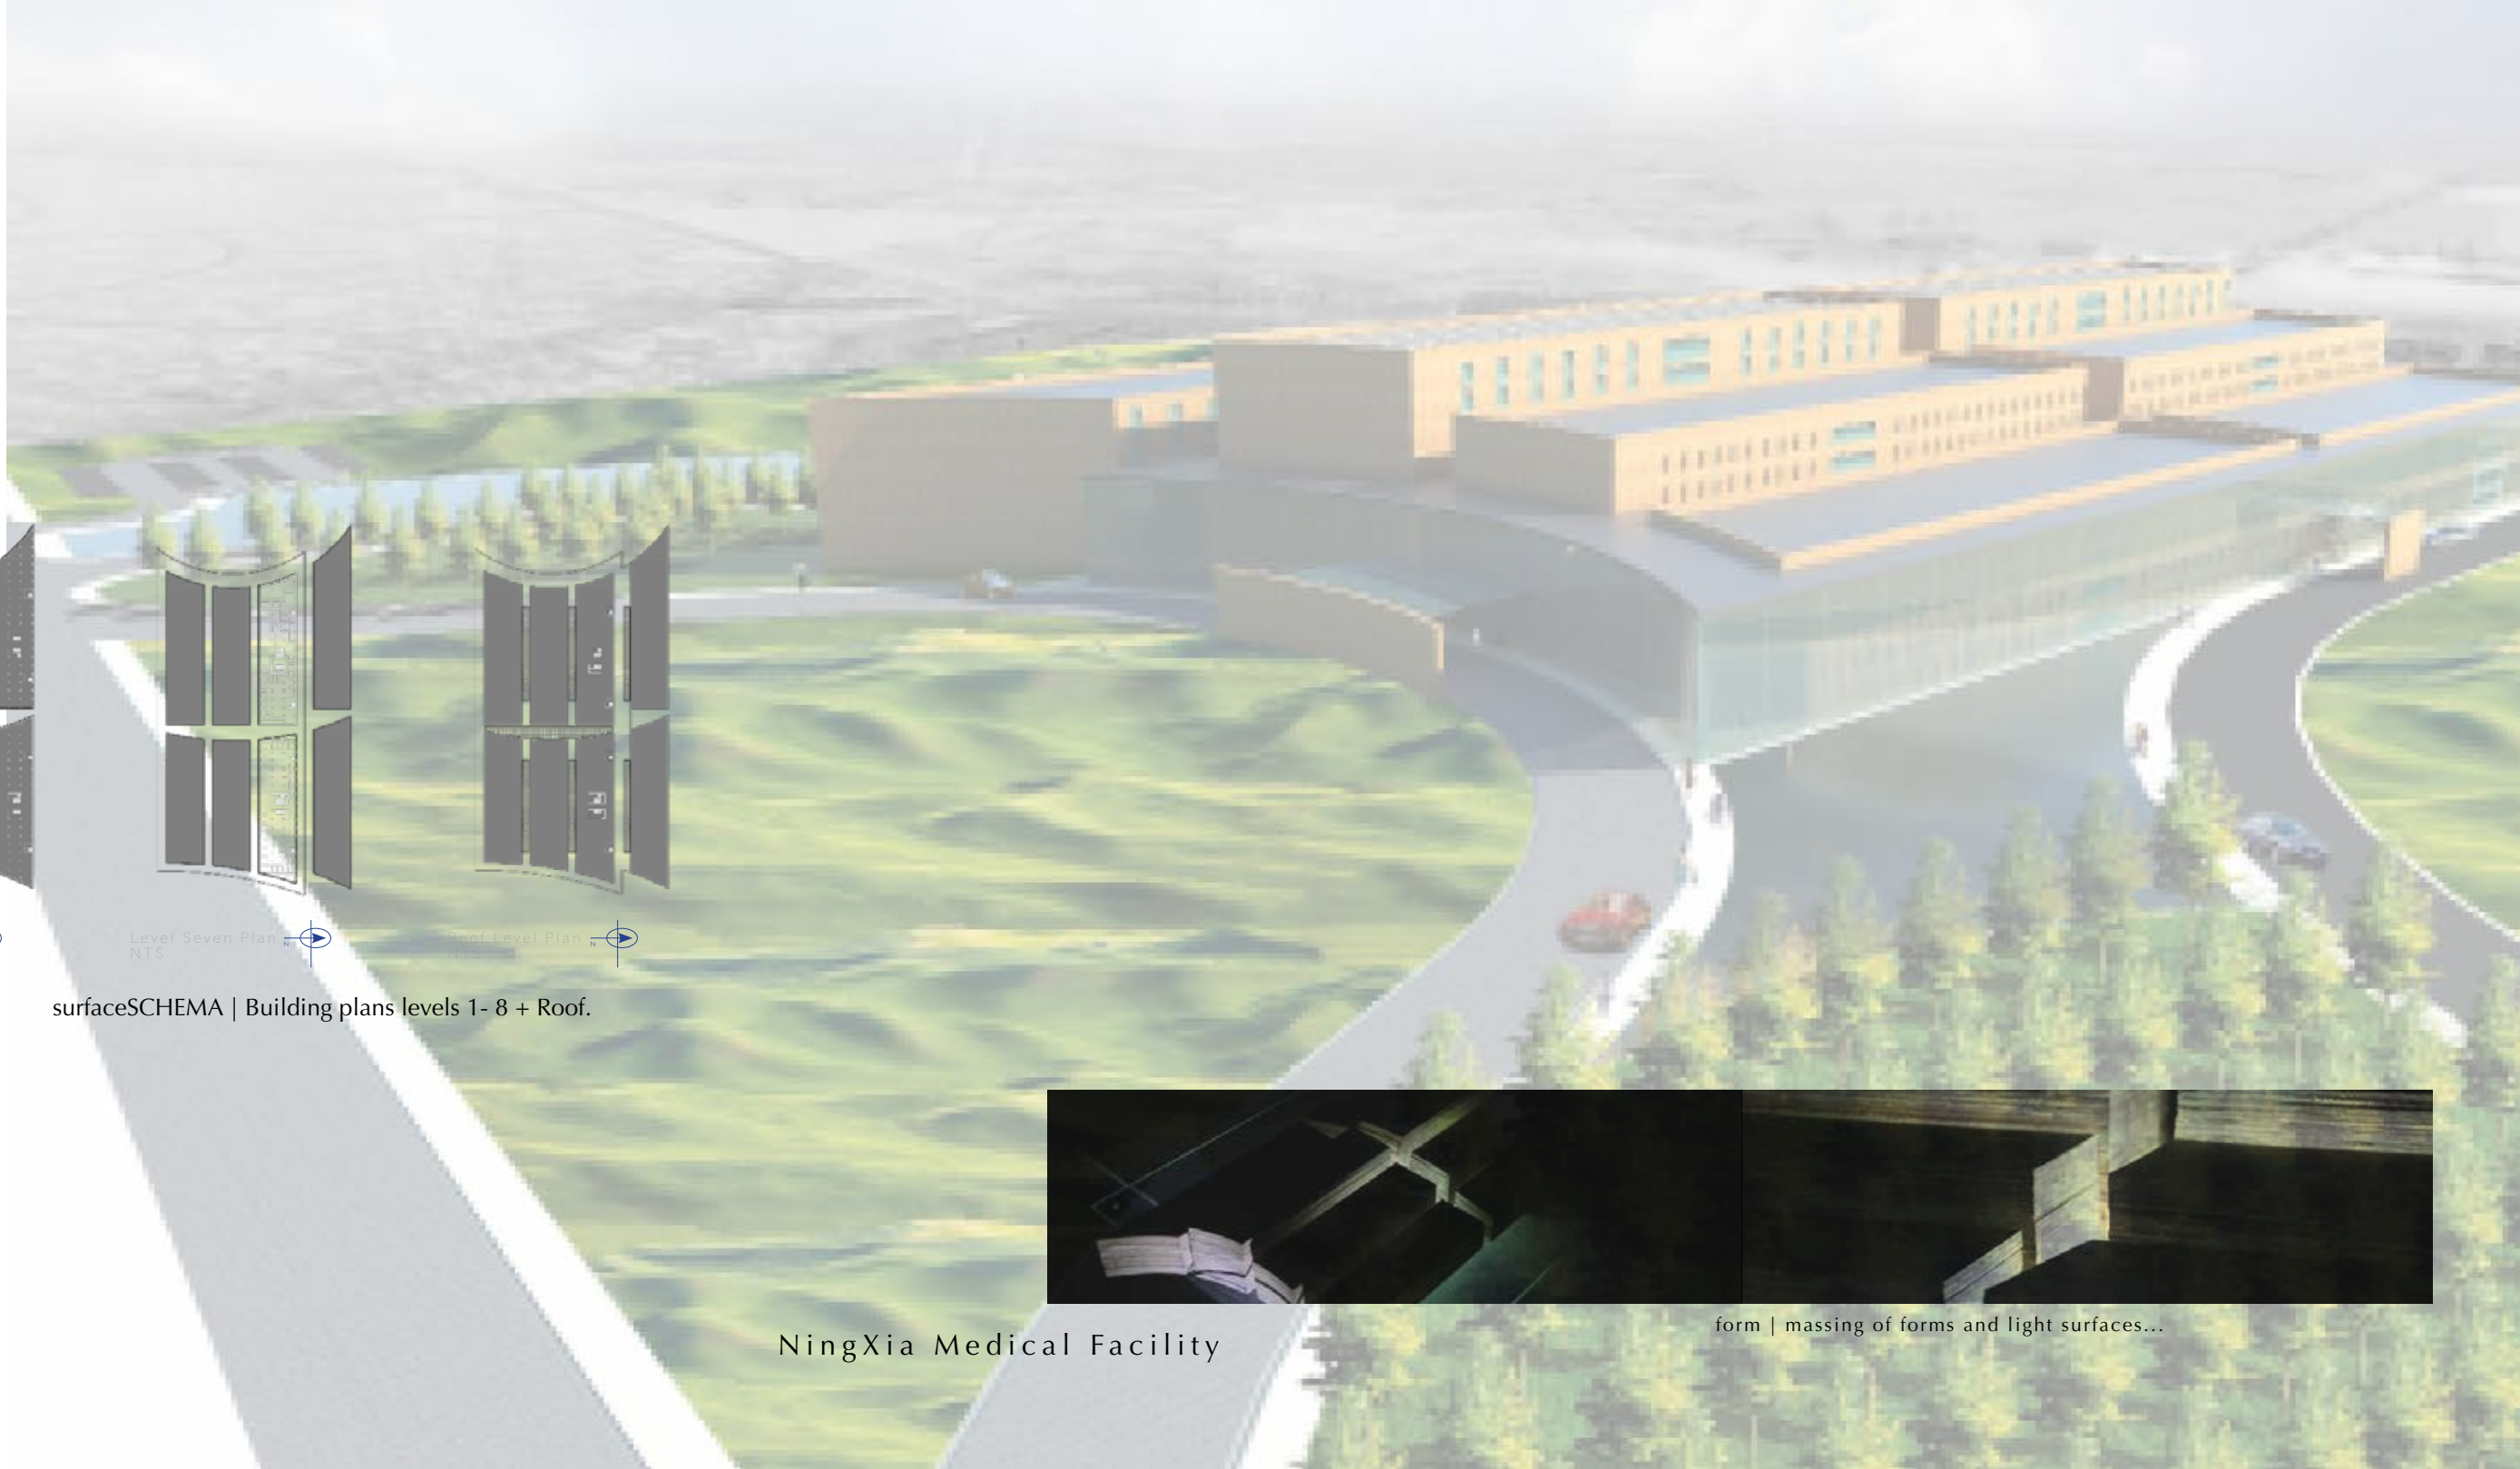


NingXia Medical Facility

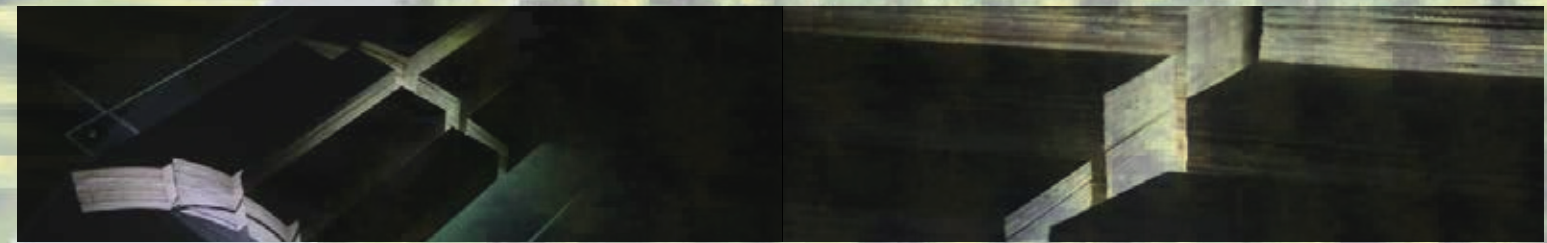

form | massing of forms and light surfaces...



North|South Section NTS

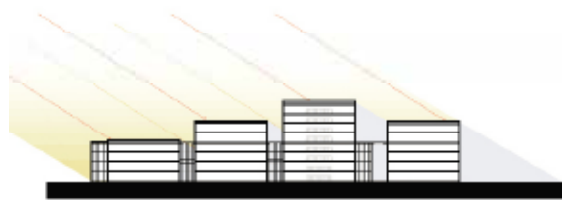

East|West Section NTS



surfaceAMBIANCE | Entry to south out to contoured landscaped..

NingXia Medical Facility

AMBIANCE | Gathering | Exterior formed surface...



NingXia Medical Facility